


First floor

NOTE: Position of doors and windows shall be re-evaluated when facade drawings are established

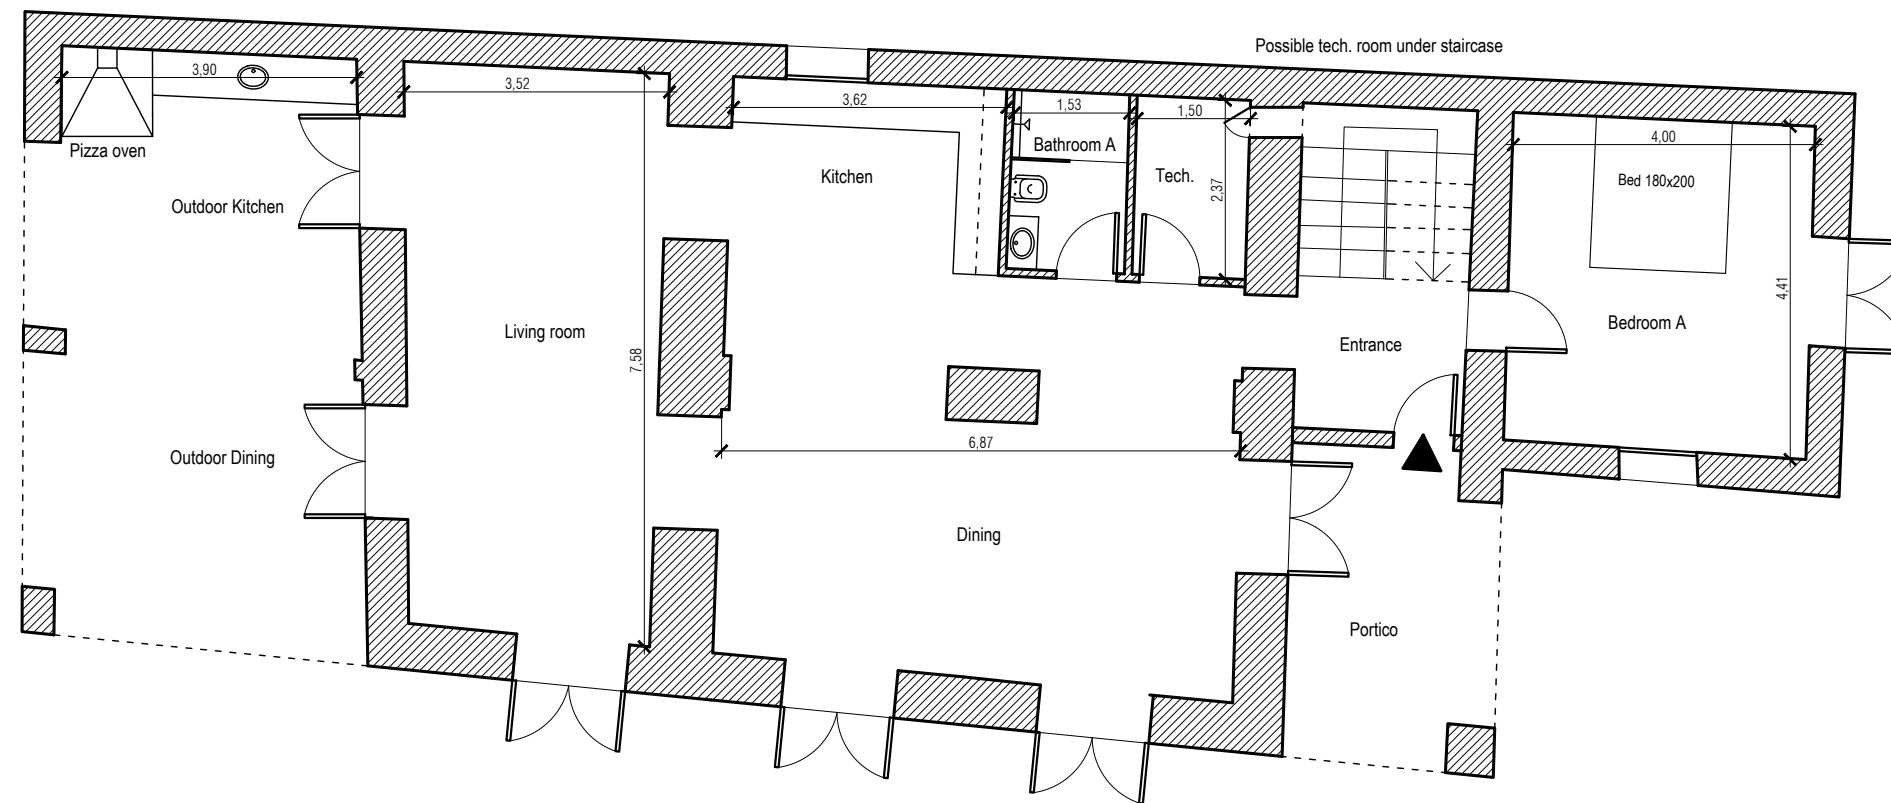

Ground floor

MH06 Cavatore	05/07/2022
MyHomes A/S	Ark. Gabriel Taragno
New floor plans	
Scale 1:100	
 MYHOMES	